
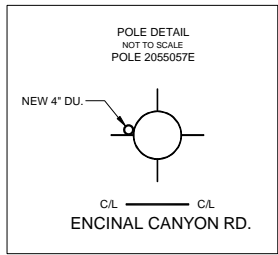


PLACEMENT DATA

- ① PL 38' 1-4" C-PC
PTS 77 OR EQUIV.
PM 1 DU 38'
R/C 4C

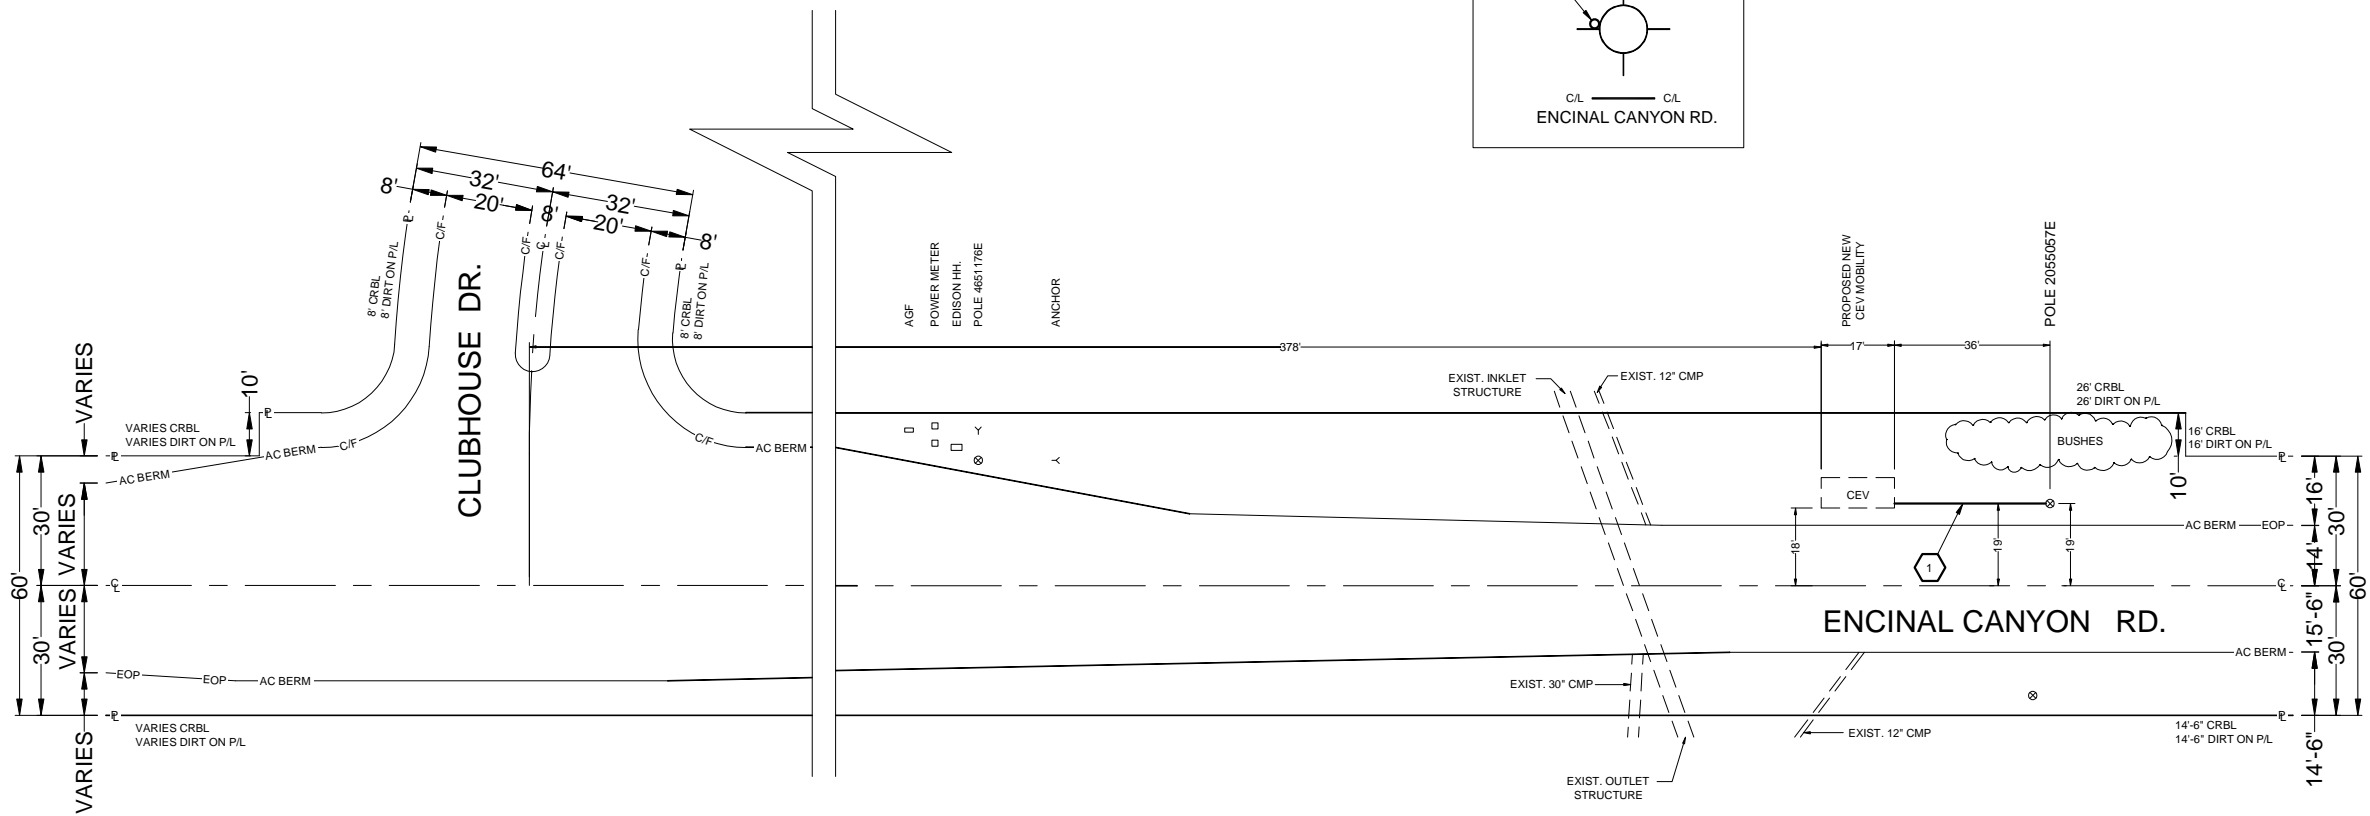

- CONSTRUCTION REQUIREMENTS**
1. MAINTAIN MINIMUM COVER OF 36" BELOW FLOW LINE.
 2. VERIFY EXISTING SUBSTRUCTURES PRIOR TO EXCAVATION.
 3. ALL 4" TO CONFORM TO PTS-77 OR EQUIVALENT.
 4. ALL 2" TO CONFORM TO PTS-66 OR EQUIVALENT.
 5. ALL BACKFILL TO BE SAND 12" BELOW AND 6" ABOVE.
 6. DO NOT BACKFILL OVER ANY TELEPHONE BURIED SPLICE LOCATIONS UNTIL AUTHORIZED BY TELEPHONE COMPANY INSPECTOR.
 7. PLACE # 6 TINNED GROUND WIRE AT BONDING POINTS. (SEE BONDING DETAIL).
 8. PLACE PULL ROPE IN NEW CONDUIT.
 9. DO NOT CUT CURB & GUTTER.
 10. ALL SURFACES AND LANDSCAPES WHICH HAVE BEEN REMOVED OR DAMAGED IN THE COURSE OF CONSTRUCTION SHALL BE RECONSTRUCTED OR REPLACED TO AT LEAST EQUAL OR BETTER THAN THE PREVIOUS OR ADJACENT SURFACE.
 11. ALL TRAFFIC CONTROL TO BE IN ACCORDANCE WITH THE CALIFORNIA MANUAL ON UNIFORM TRAFFIC CONTROL DEVICES (MUTCD) LATEST EDITION.
 12. PER AT&T GUIDELINES, ALL HANDHOLES, SPLICE BOXES, AND MANHOLES TO BE PURCHASED FROM EITHER NEWBASE OR UTILITY VAULT.

THIS PROJECT REQUIRES EXCAVATION. CONSTRUCTION WILL UTILIZE AND IMPLEMENT ALL BEST MANAGEMENT PRACTICES (BMPs) AS REQUIRED TO ENSURE COMPLIANCE WITH AT&T POLICY LETTER ISSUED FEBRUARY 21, 2003 AND REVISED IN OCTOBER 2005 BY ENVIRONMENTAL MANAGEMENT CONCERNING STORM WATER PERMITTING AND STORM WATER POLLUTION PREVENTION PLANS (SWPPP's) AND IN ACCORDANCE WITH THE CLEAN WATER ACT (1972) AND EPA REGULATIONS PUBLISHED IN 1990 AS MODIFIED BY THE PHASE II RULE IN 1999.

LOCATION: ENCINAL CANYON RD., N/S OF STREET, 431' E/O C/L OF CLUBHOUSE DR.

DESCRIPTION: PLACE 38' OF 1-4" DUCT FROM POLE 2055057E TO NEW MOBILITY CEV.

BACKFILL SHALL BE PER COUNTY OF LOS ANGELES STANDARDS.

STREET TYPE	SOIL CLASS	PROPOSED BACKFILL
MAJOR	N/A	N/A
SECONDARY	N/A	N/A
LOCAL	N/A	N/A
ALLEY	N/A	N/A

CONDUIT RECORD: NO CONDUIT RECORD AVAILABLE	
SUB MAP #: N/A	
STREET NAME: N/A	
MATERIAL: N/A	
LINEAR FEET: N/A	

EXCAVATION DATA	
CITY OF:	LOS ANGELES COUNTY
PLACING:	UG CONDUIT
EXCAVATION IN	
EXCAVATION IN CONCRETE SIDEWALK	
EXCAVATION IN ASPHALT STREET	
EXCAVATION IN ASPHALT STREET	
EXCAVATION IN DIRT	35' X 1' = 35 SQ FT

TOTAL EXCAVATION: 35 SQ FT
NUMBER OF CUTS: 1

DATE	ATTID	DATE	ATTID
11/18/13	CHC / AM0266	11/20/13	DH7852
DRAWN		CHECKED	
11/18/13		11/20/13	
APPROVED		APPROVED	
11/20/13		11/20/13	
DATE		DATE	
11/20/13		11/20/13	
REVISIONS		REVISIONS	
1		1	
B1-26		B1-26	
CENTRAL OFFICE		CENTRAL OFFICE	
AGOURA		AGOURA	
UNDERGROUND CONSTRUCTION		UNDERGROUND CONSTRUCTION	
PROJECT NUMBER		PROJECT NUMBER	
9210185		9210185	

SCALE	1" = 20'	THOMAS GUBER	586 - J7	9210185
FILENAME:	B126 9210185.dwg	DRAWING:	1/1	

Consulting, LLC
1700 E. Garry Ave., Suite 210
Santa Ana, CA 92705
(949) 250-0004 / FAX (949) 250-0006